





LIVE THE HIGH

CREEK GATE




LIFE YOU HAVE DREAMED OF









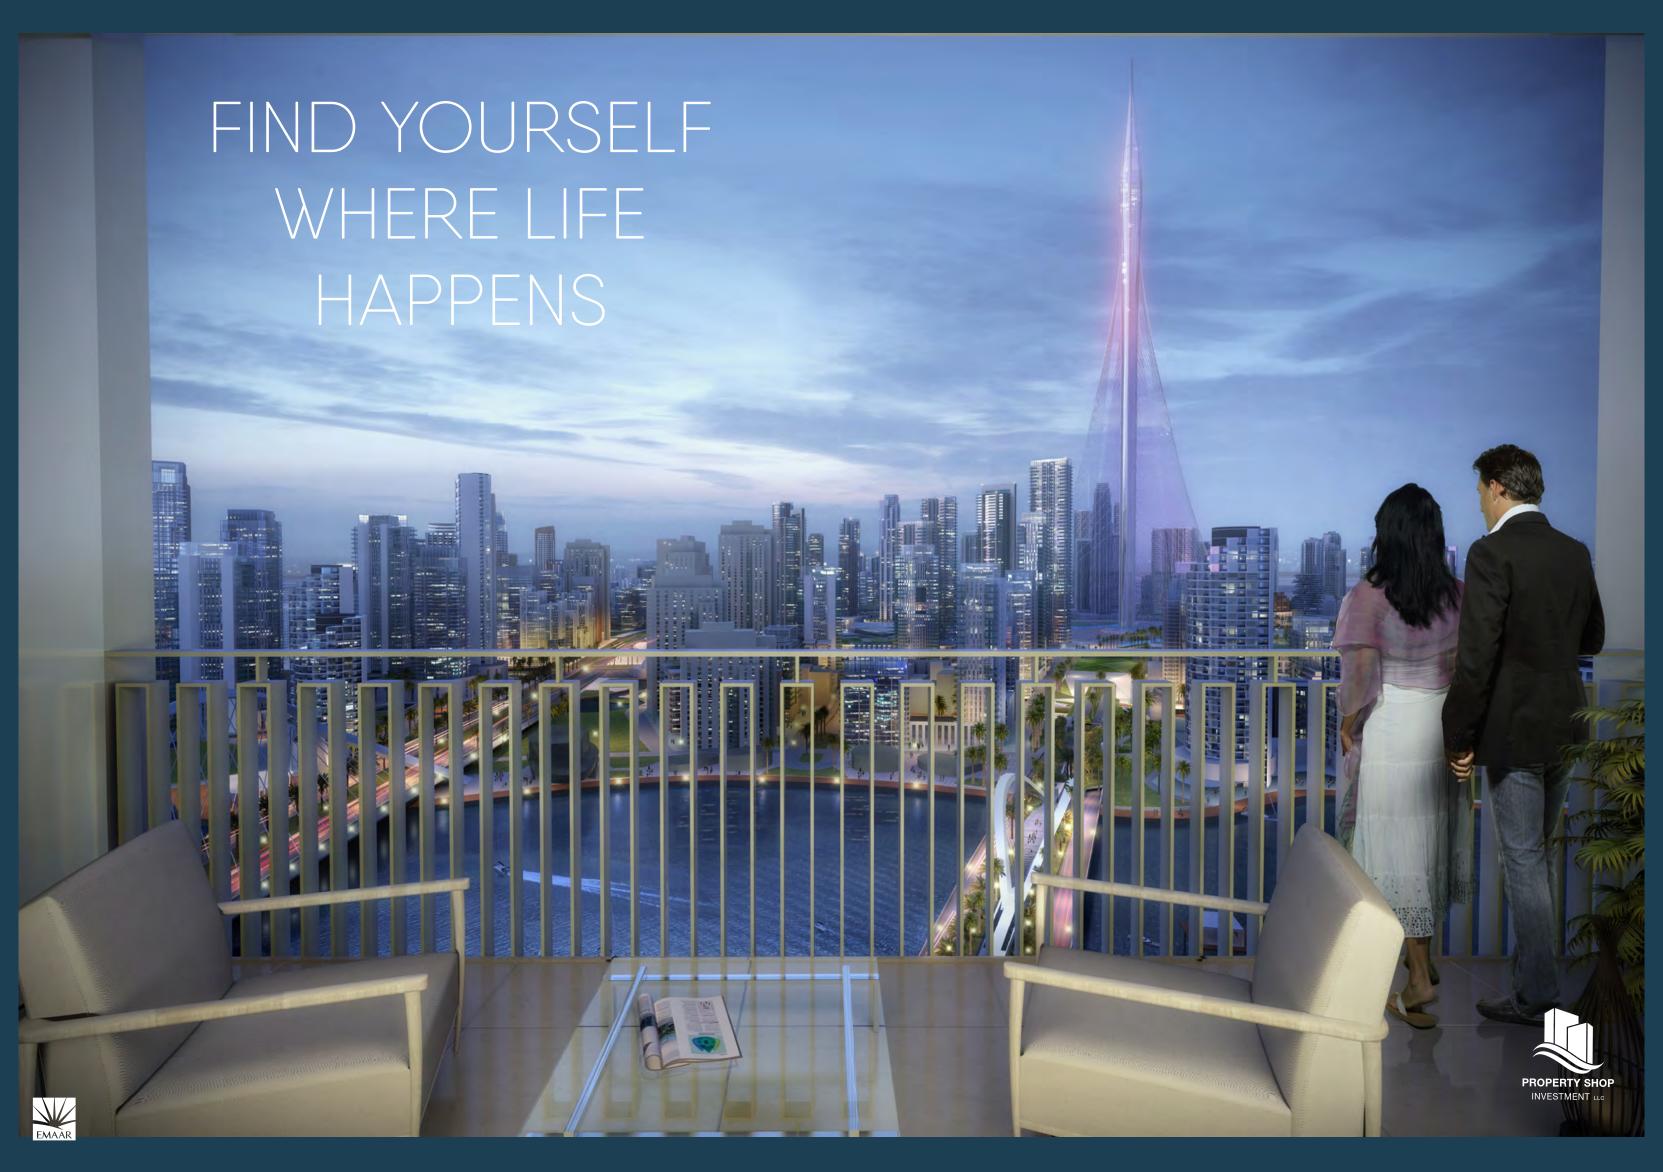











FLOOR PLANS

TOWER 1


CREEK GATE

DUBAI CREEK

HARBOUR

CREEK GATE



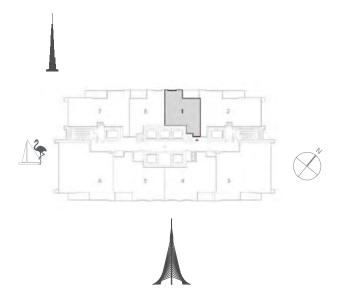

1 BEDROOM WITH BALCONY

TOWER 1 UNIT 1 | LEVELS 3-17, 19-30

Suite Area 645 Sq.ft. / 59.90 Sq.m.

Balcony Area 80 Sq.ft. / 7.42 Sq.m.

Total Area 725 Sq.ft. / 67.32 Sq.m.



1. All dimensions are in imperial and metric, and measured to structural elements and exclude wall finishes and construction tolerances. 2. All materials, dimensions, and drawings are approximate only. 3. Information is subject to change without notice, at developer's absolute discretion. 4. Actual area may vary from the stated area. 5. Drawings not to scale. 6. All images used are for illustrative purposes only and do not represent the actual size, features, specifications, fittings, and furnishings. 7. The developer reserves the right to make revisions/ alterations, at its absolute discretion, without any liability whatsoever. *Please note that landscaping and swimming pool are not provided by the developer.



HARBOUR

CREEK GATE

Balcony 5.0m x 1.7m WIC Master Bath Dining/Kitchen 3.0m x 2.3m Foyer 1.4m x 2.8m


2 BEDROOM WITH BALCONY

TOWER 1 UNIT 2 | LEVELS 3-17, 19-30

Suite Area 1018 Sq.ft. / 94.58 Sq.m.

Balcony Area 93 Sq.ft. / 8.60 Sq.m.

Total Area 1111 Sq.ft. / 103.18 Sq.m.

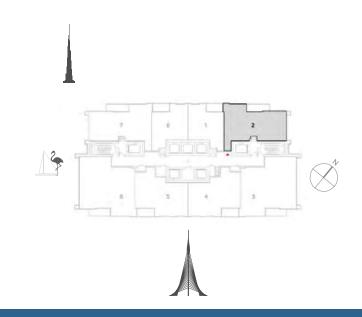



DUBAI CREEK

HARBOUR

CREEK GATE



3 BEDROOM WITH BALCONY

TOWER 1 UNIT 3 | LEVELS 3-17, 19-30

Suite Area 1403 Sq.ft. / 130.31 Sq.m.

Balcony Area 87 Sq.ft. / 8.11 Sq.m.

Total Area 1490 Sq.ft. / 138.42 Sq.m.







HARBOUR

CREEK GATE

DUBAI CREEK

HARBOUR

CREEK GATE






2 BEDROOM WITH BALCONY


TOWER 1 UNIT 4 | LEVELS 3-17, 19-30

Suite Area 963 Sq.ft. / 89.47 Sq.m.

Balcony Area 83 Sq.ft. / 7.68 Sq.m.

Total Area 1046 Sq.ft. / 97.15 Sq.m.

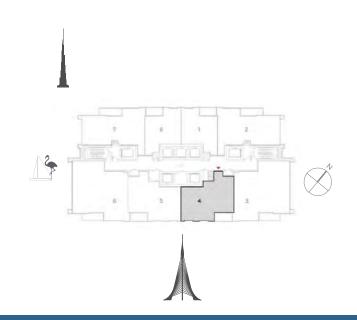

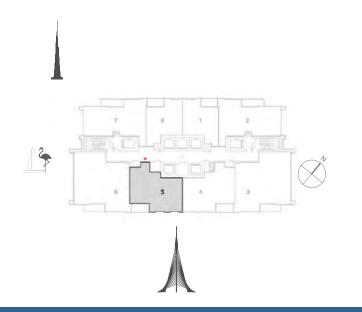

2 BEDROOM WITH BALCONY

TOWER 1 UNIT 5 | LEVELS 3-17, 19-30

Suite Area 963 Sq.ft. / 89.47 Sq.m.

Balcony Area 83 Sq.ft. / 7.68 Sq.m.

Total Area 1046 Sq.ft. / 97.15 Sq.m.







HARBOUR

CREEK GATE

DUBAI CREEK

HARBOUR

CREEK GATE






3 BEDROOM WITH BALCONY


TOWER 1 UNIT 6 | LEVELS 3-17, 19-30

Suite Area 1403 Sq.ft. / 130.31 Sq.m.

Balcony Area 87 Sq.ft. / 8.11 Sq.m.

Total Area 1490 Sq.ft. / 138.42 Sq.m.

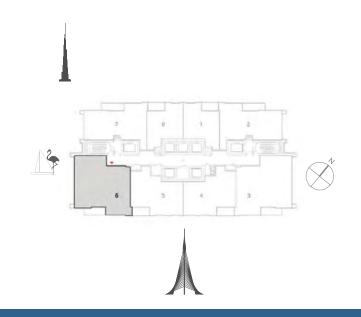

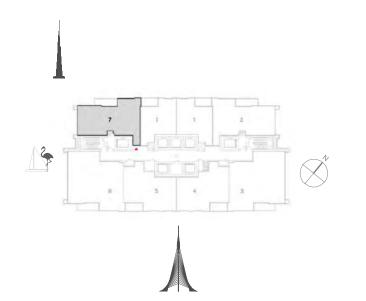

2 BEDROOM WITH BALCONY

TOWER 1 UNIT 7 | LEVELS 3-17, 19-30

Suite Area 1018 Sq.ft. / 94.58 Sq.m.

Balcony Area 93 Sq.ft. / 8.60 Sq.m.

Total Area 1111 Sq.ft. / 103.18 Sq.m.







HARBOUR

CREEK GATE




1 BEDROOM WITH BALCONY

TOWER 1 UNIT 8 | LEVELS 3-17, 19-30

Suite Area 645 Sq.ft. / 59.90 Sq.m.

Balcony Area 80 Sq.ft. / 7.42 Sq.m.

Total Area 725 Sq.ft. / 67.32 Sq.m.

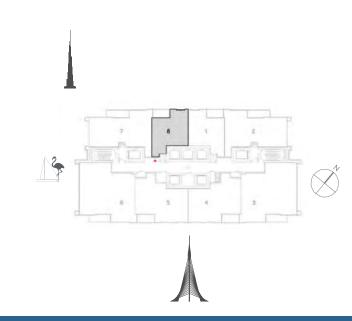



1. All dimensions are in imperial and metric, and measured to structural elements and exclude wall finishes and construction tolerances. 2. All materials, dimensions, and drawings are approximate only. 3. Information is subject to change without notice, at developer's absolute discretion. 4. Actual area may vary from the stated area. 5. Drawings not to scale. 6. All images used are for illustrative purposes only and do not represent the actual size, features, specifications, fittings, and furnishings. 7. The developer reserves the right to make revisions/ alterations, at its absolute discretion, without any liability whatsoever. *Please note that landscaping and swimming pool are not provided by the developer.



HARBOUR

Payment Plan

1st Installment

5%

Purchase Date

2nd Installment

5%

15 June 2017

3rd Installment

10%

15 Dec 2017

4th Installment

10%

15 Jun 2018

30% Construction

10%

15 Dec 2018*

60% Construction
Completion

10%

30 Jul 2019*

80% Construction Completion

10%

30 Dec 2019*

100% Construction

Completion

40%

25 Aug 2020*

^{*} Estimated construction completion date







CONTACT DETAILS



Head Office

Tel: 02 205 2999

Tel: 600 548 200

P.O.BOX 109537, Abu Dhabi, UAE Abu Dhabi Al Muhairy Centre, M Level Al Khalidiyah, Abu Dhabi, United Arab Emirates

www.propertyshopinvestment.com info@psinv.net



Al Reem Island Office

Amaya Tower, G Floor, Al Reem Island, Shams Abu Dhabi, United Arab Emirates